


REVISIONS			
DESCRIPTIONS	BY	DATE	APPROVED

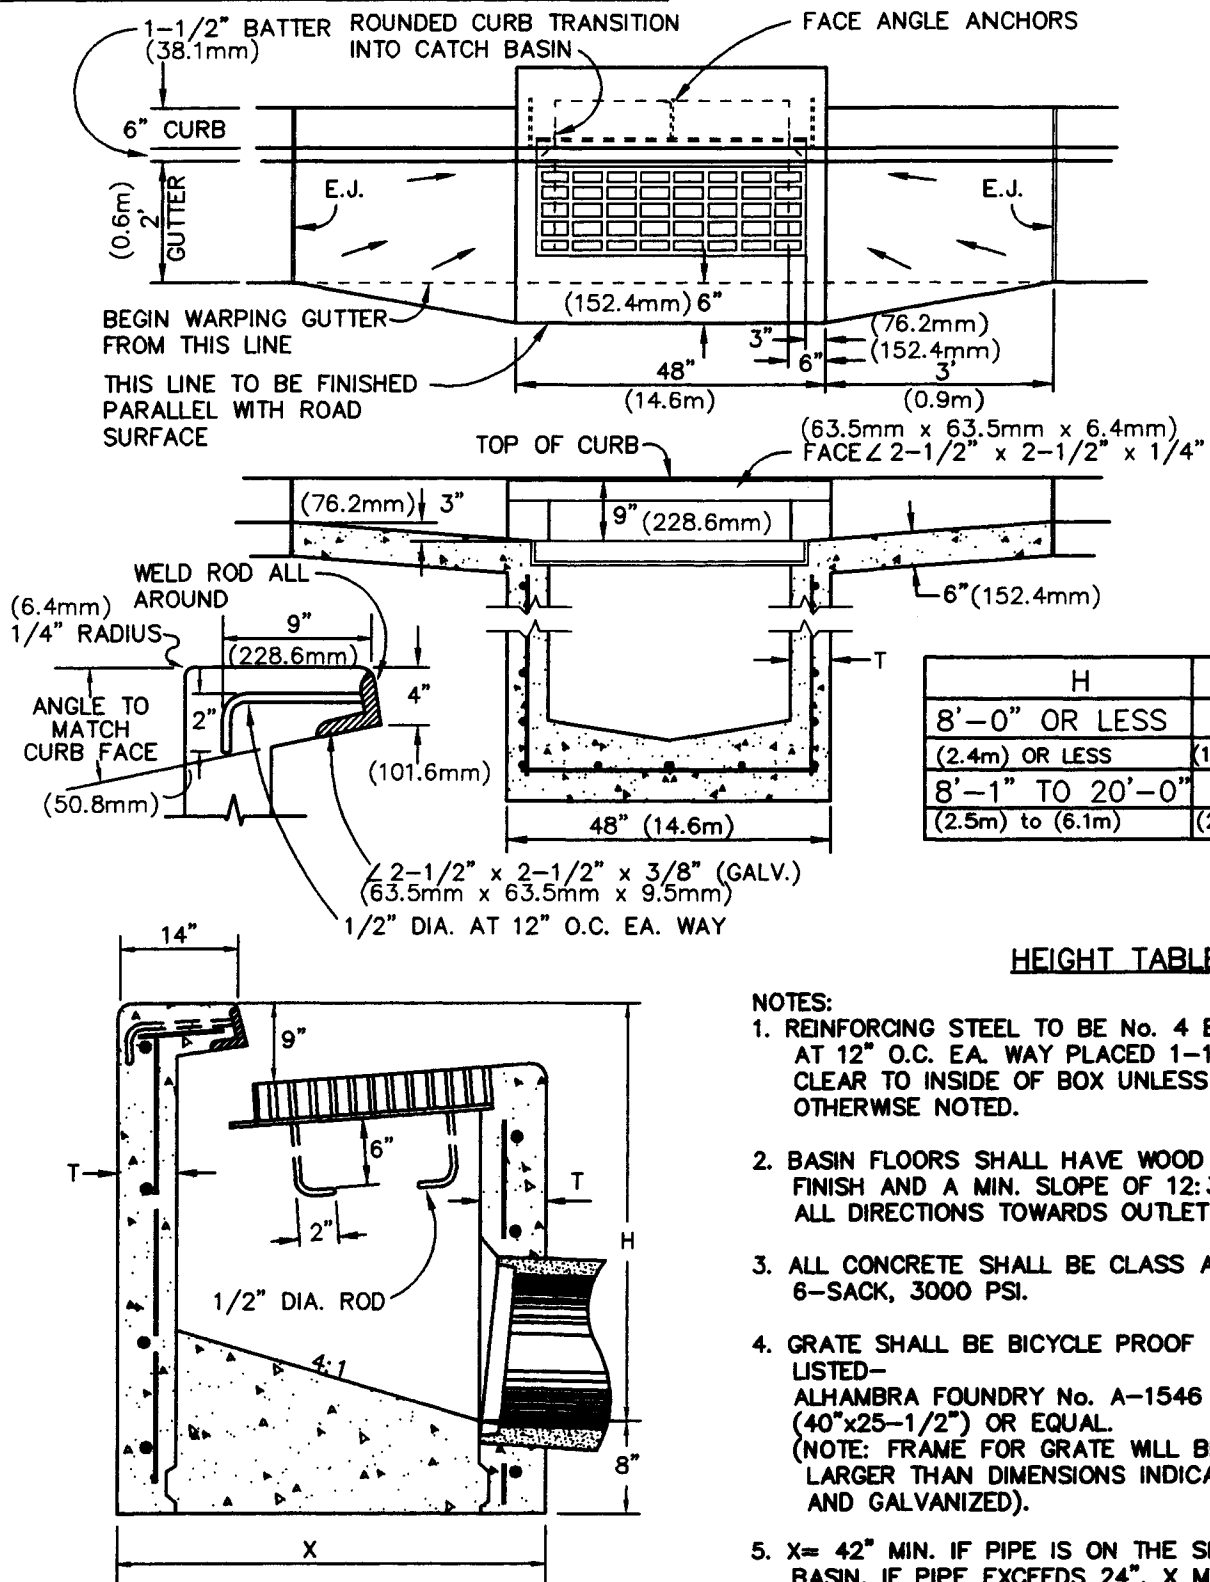

DRAWN BY:  
C.A.C.

DESIGNED BY:

DATE:  
4/18/94

FILE NAME:  
PR-E-8.DWG

CITY OF PASO ROBLES  
ENGINEERING DIVISION

DRAINAGE INLET

DRAWING NO.

E-8